

SKETCH PLAN
 SUBJECT:
OPTION "A"
 COMMUNITY PARK MASTER PLAN

CLIENT:
WEST LAMPETER TOWNSHIP
 892 WILAGE ROAD, P.O. BOX 237
 LAMPETER, PA 17537
 (717) 464-3731

MANAGER: CRH DATE: SEPTEMBER 4, 2013
 DESIGNER: CRH PROJECT NO. 115268
 DRAWN BY: BLS SCALE: 1" = 100'



**PRELIMINARY
 NOT FOR CONSTRUCTION**

MEMBER OF AMERICAN ASSOCIATION OF SIGN CONSULTANTS

SMC
 SIGN & GRAPHICS CONSULTANTS

743 S. LITZ, PA 17543
 (717) 626-7271 FAX (717) 626-7040
 www.eyasports.com

| REVISIONS PER: | DATE: | BY: |
|----------------|-------|-----|
| 1. | - | - |
| 2. | - | - |
| 3. | - | - |
| 4. | - | - |
| 5. | - | - |

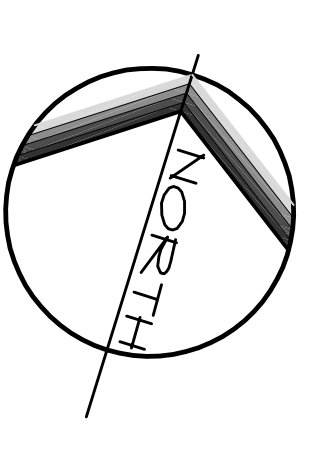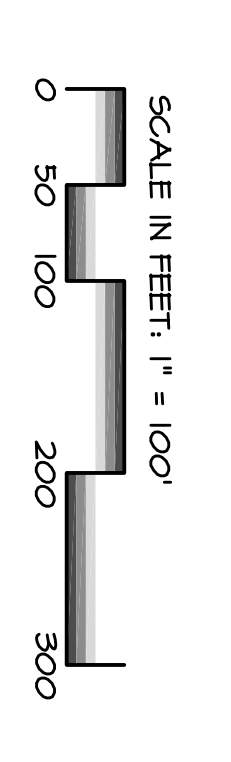

SK-1